


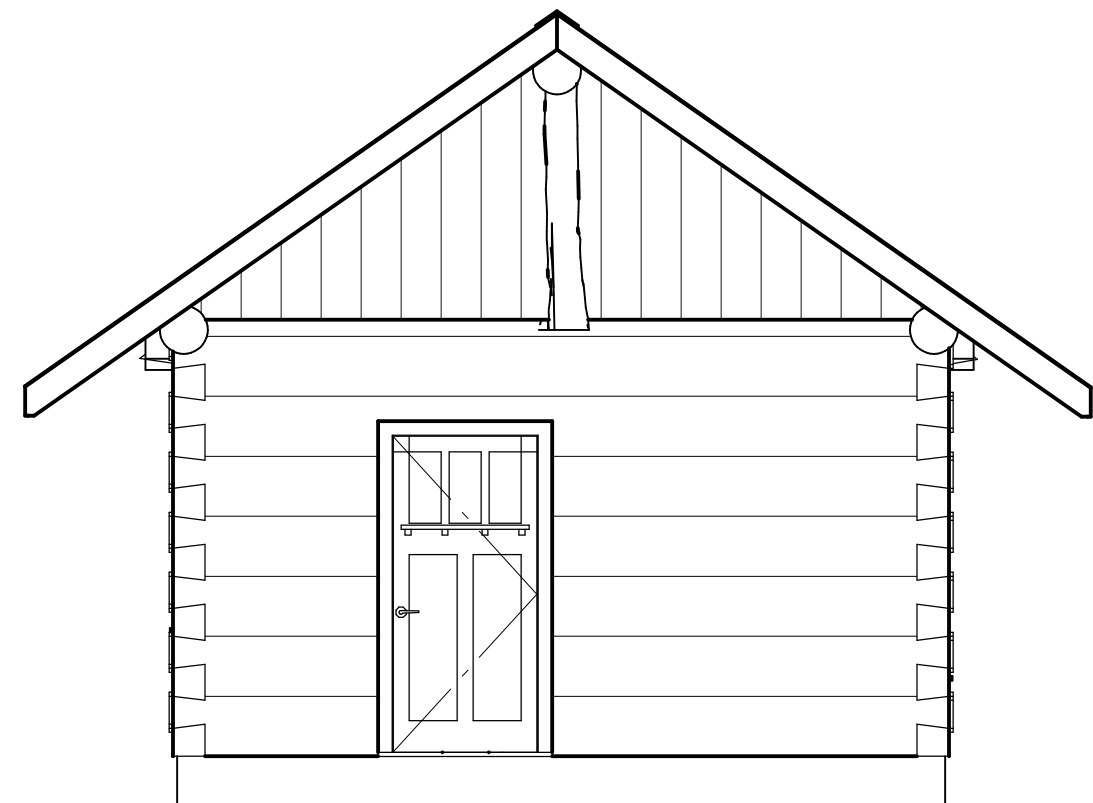
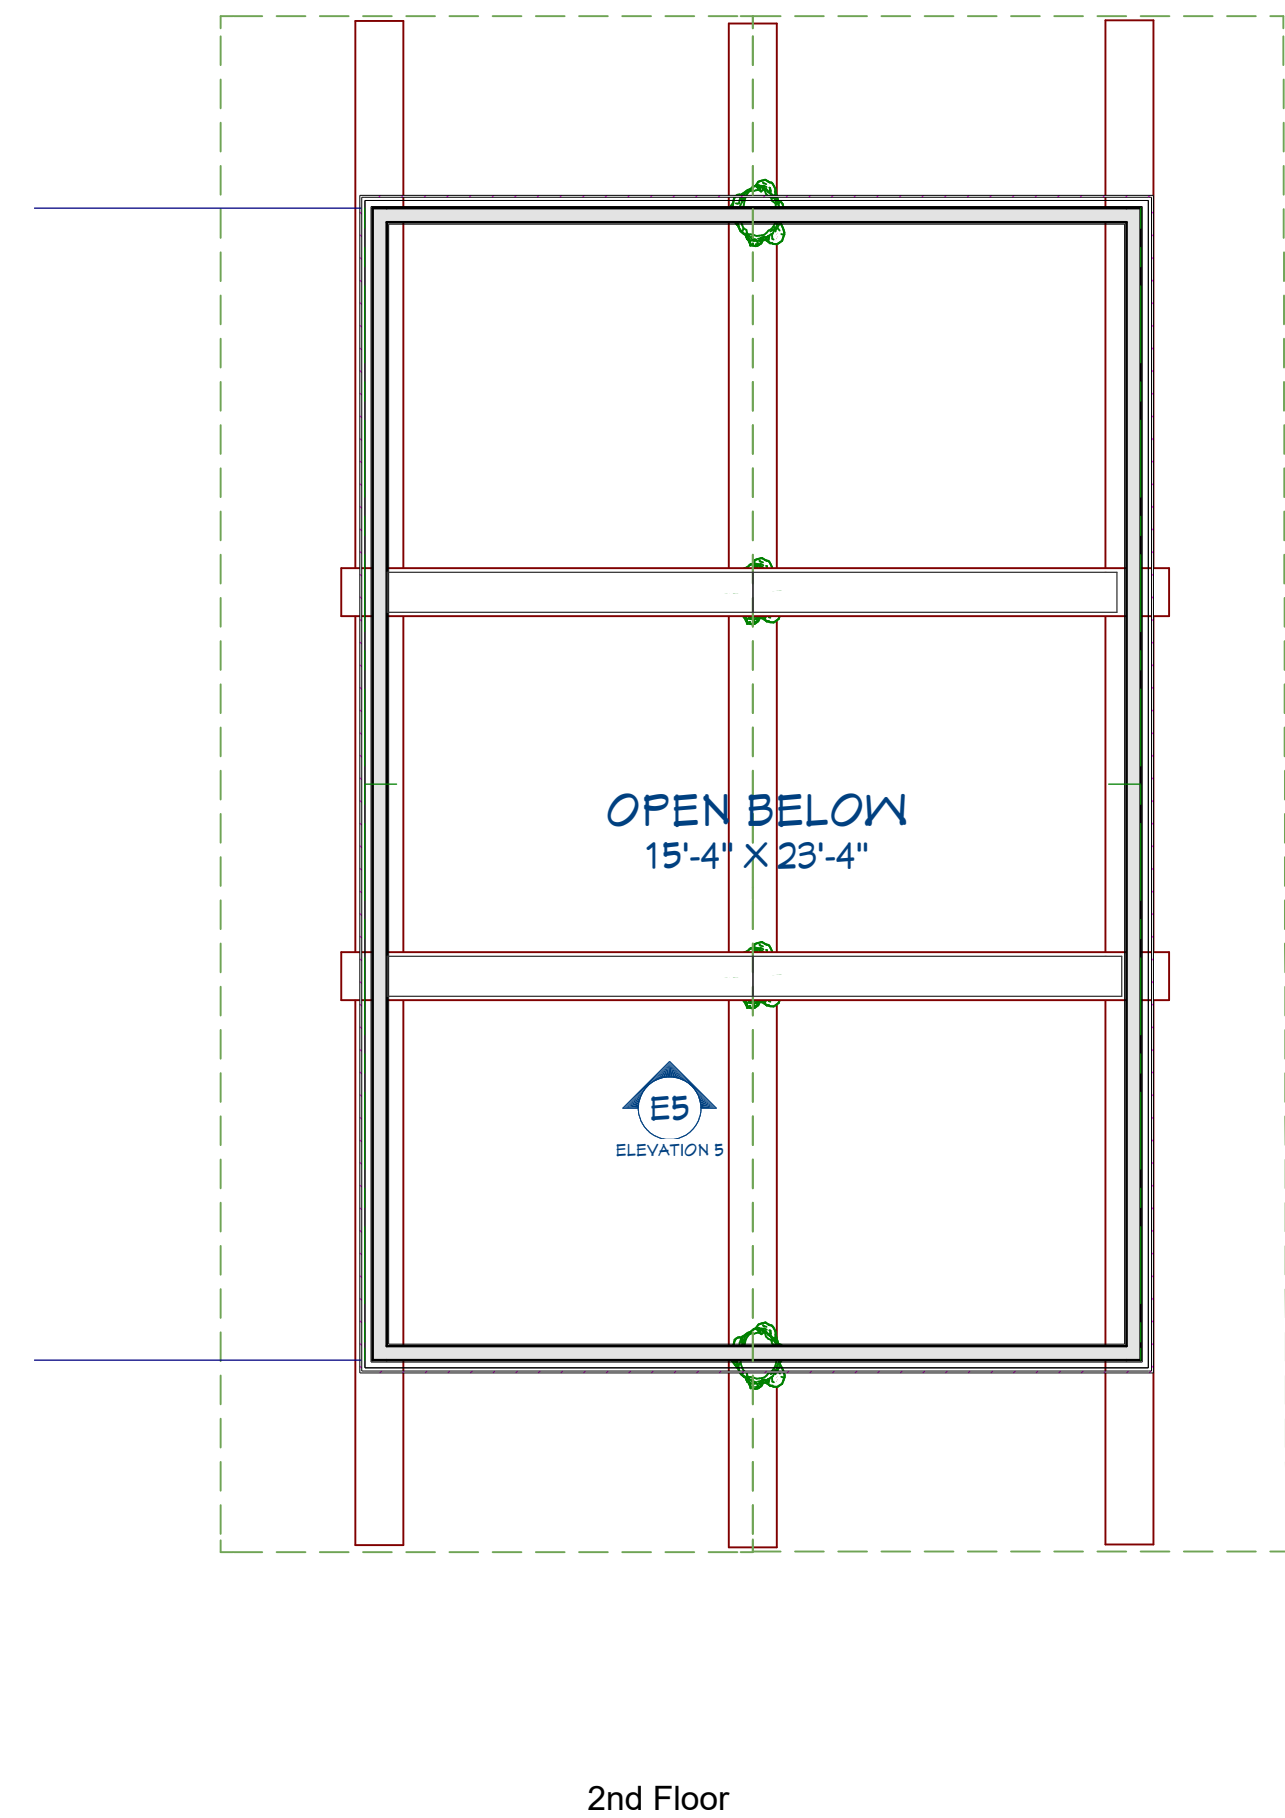


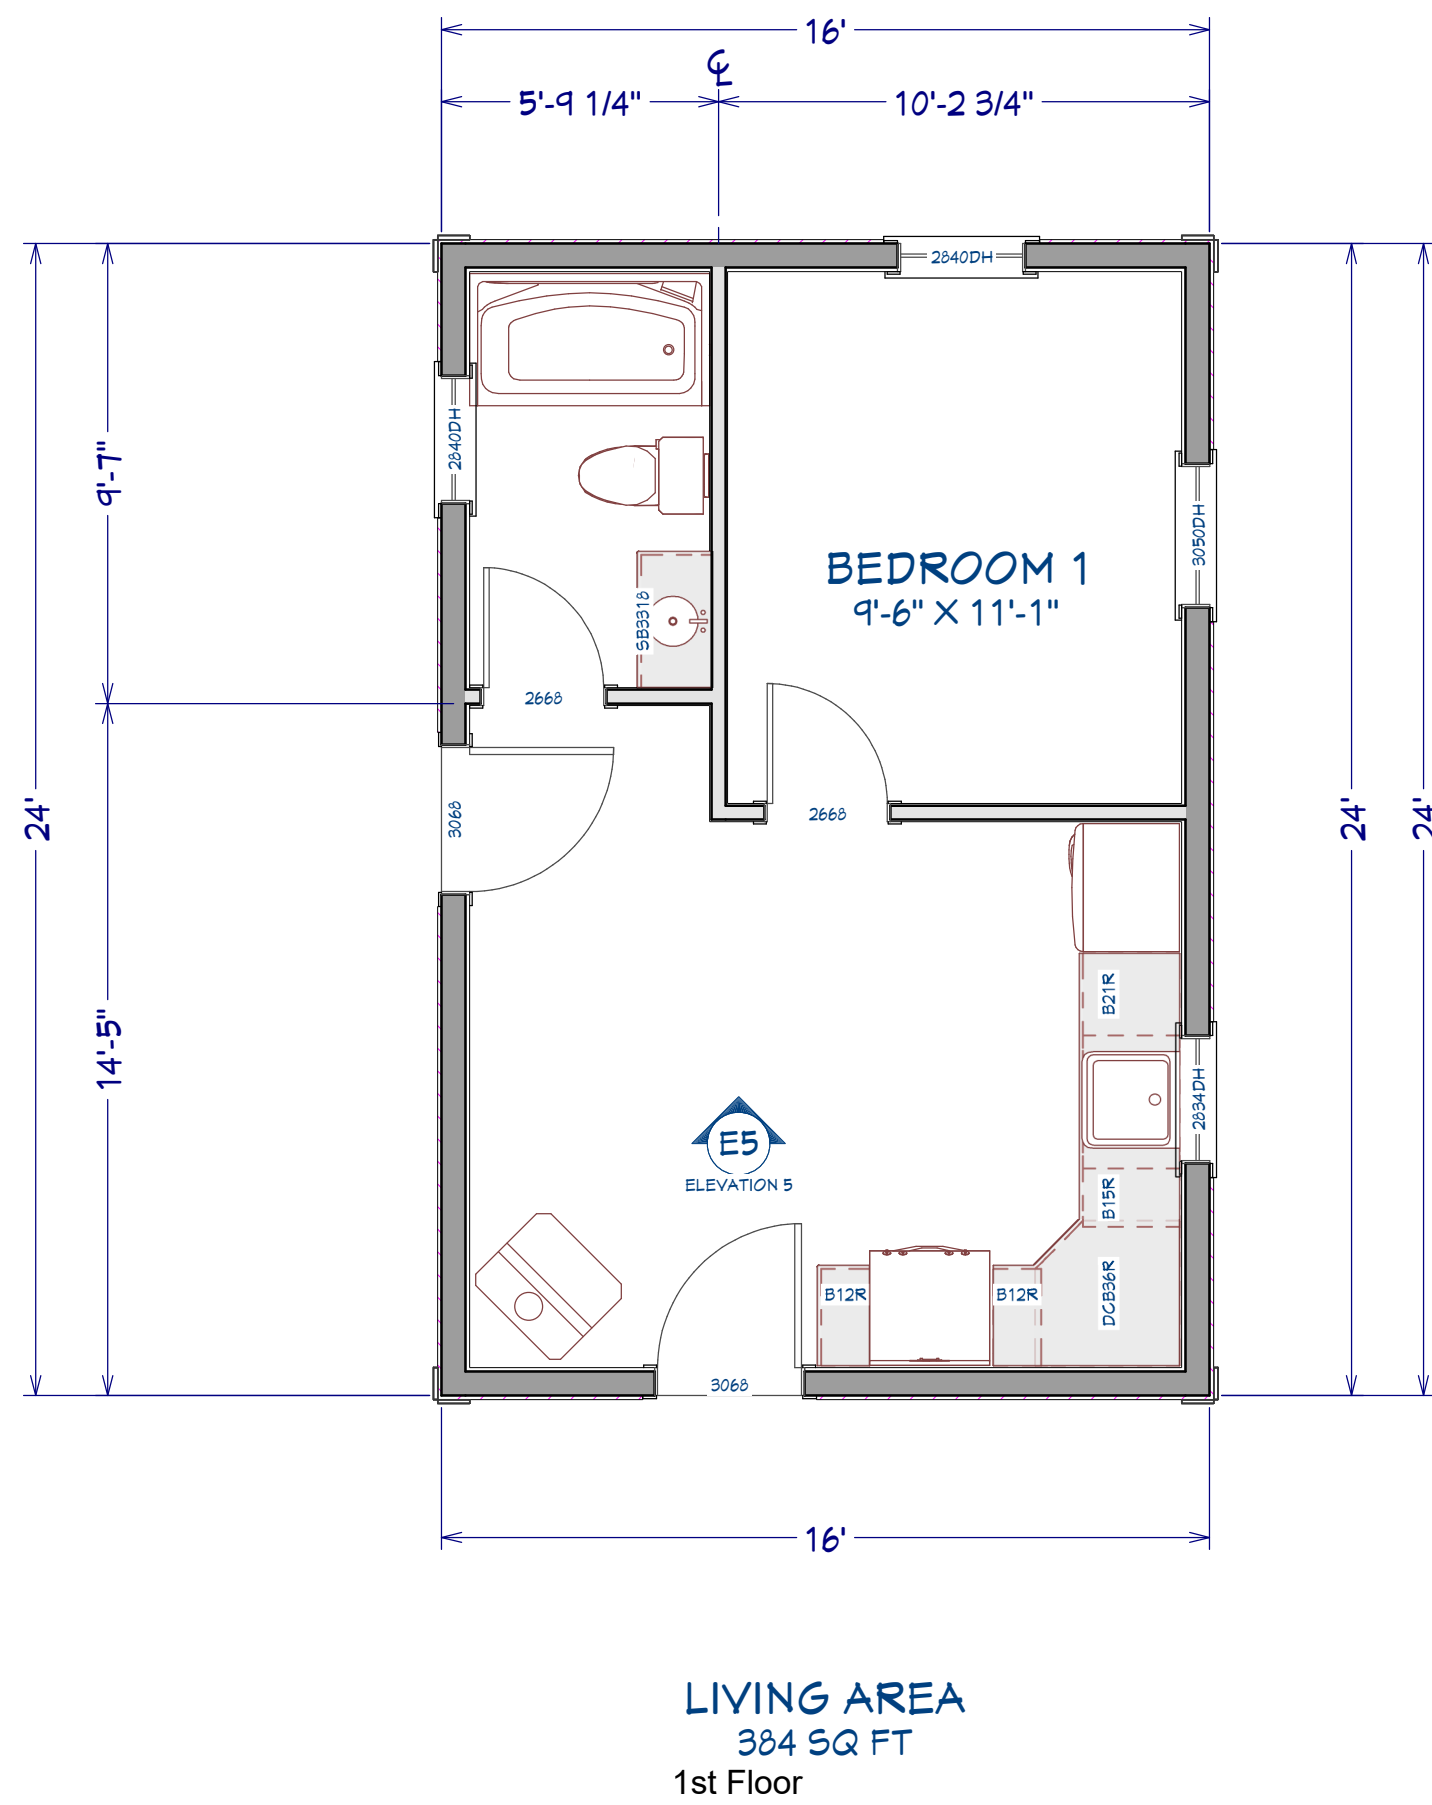


Elevation 1

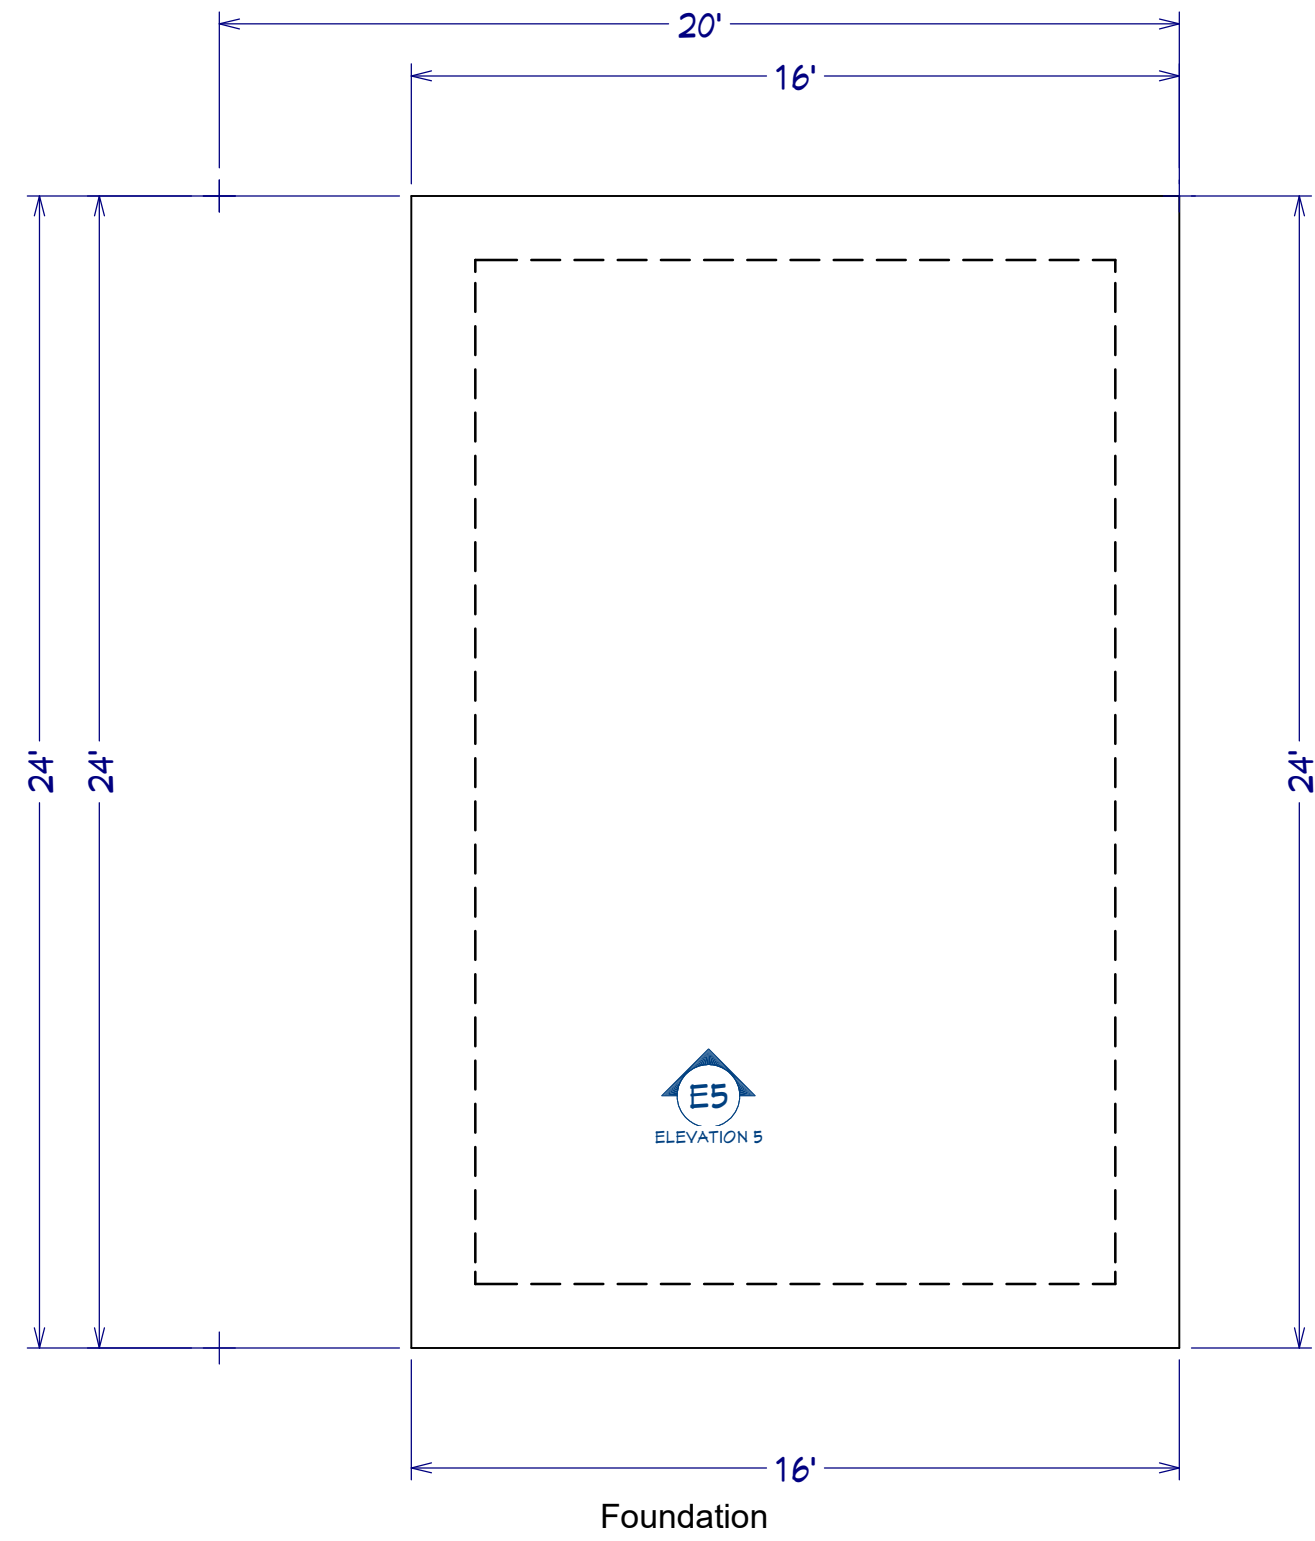


Elevation 3

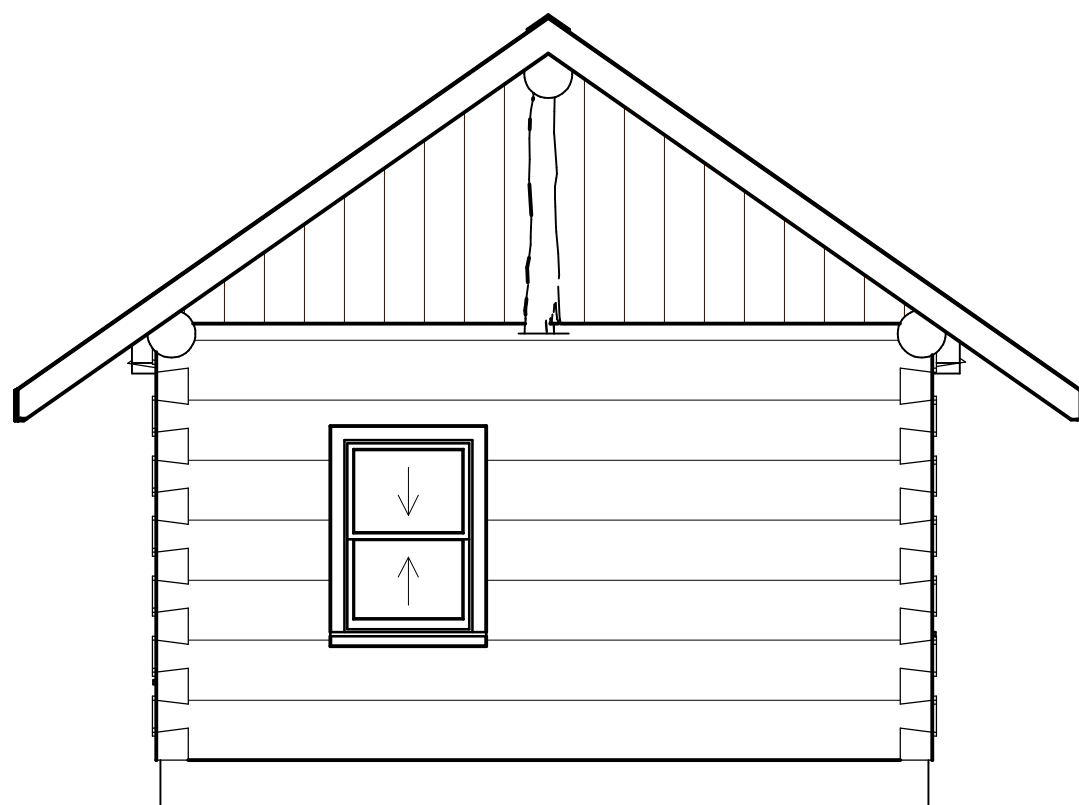

Elevation 2

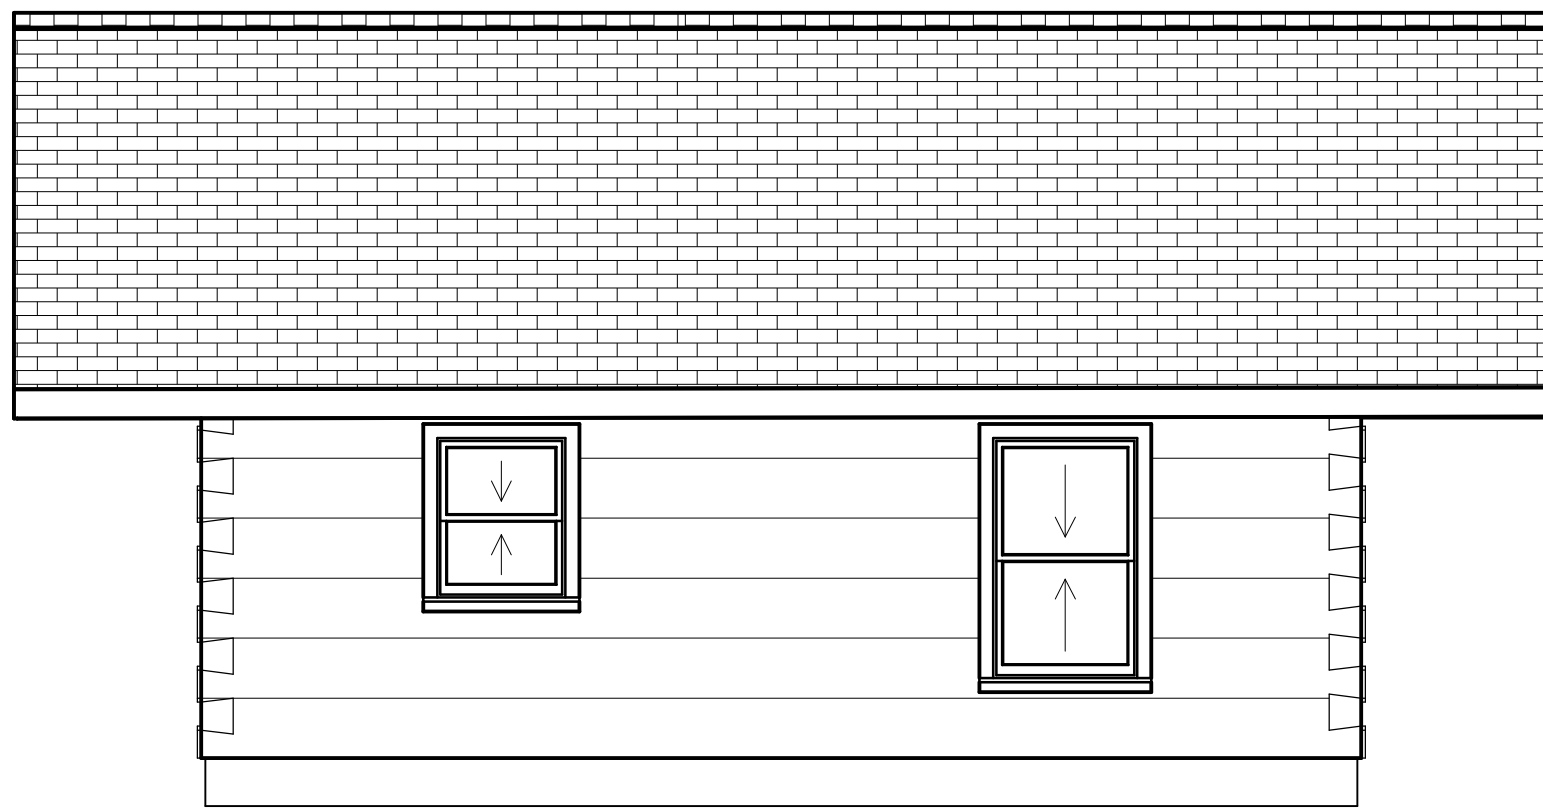

Elevation 4

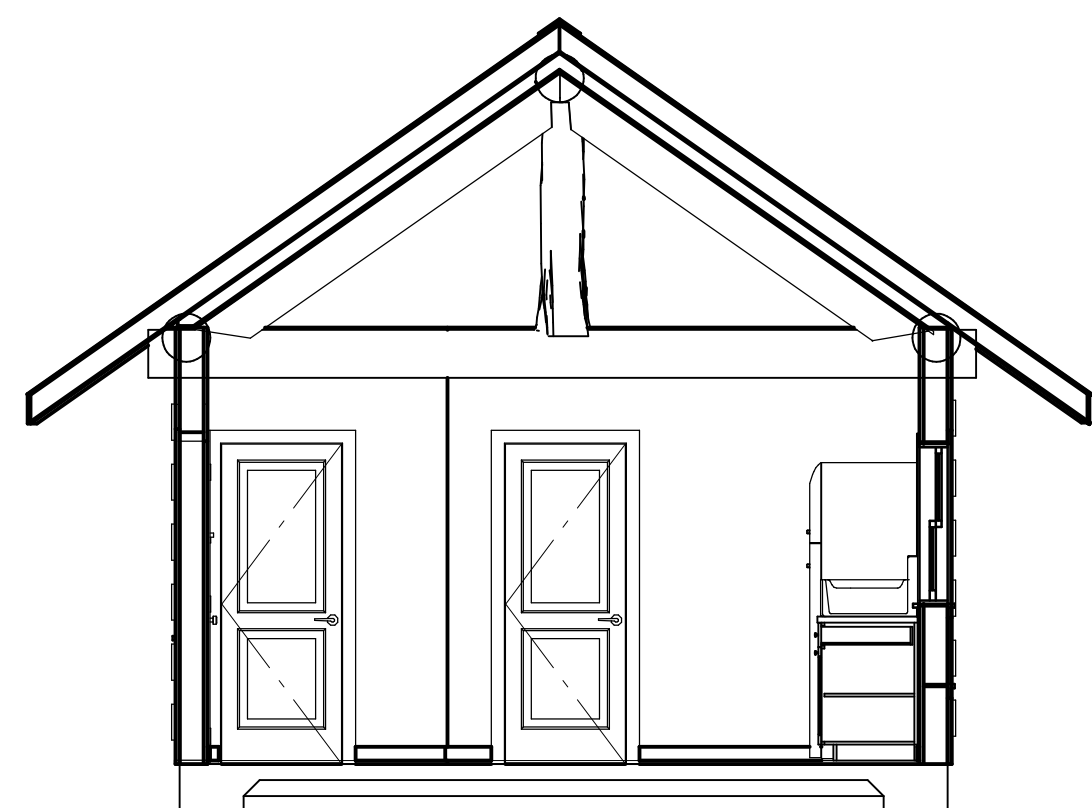

Section

TRAPPER CABIN

THE DRAFTSMAN ASSUMES NO RESPONSIBILITY FOR CONSTRUCTION OF THE STRUCTURE SHOWN IN THIS PLAN. ALL ELEMENTS ARE TO BE APPROVED BY LOCAL BUILDING AUTHORITIES AND BUILT TO LOCAL BUILDING CODES. ANY ENGINEERING REQUIRED AND RELATED COSTS ARE THE RESPONSIBILITY OF THE OWNER/ BUILDER.

NO.	DESCRIPTION	BY	DATE
		Z.E.	12/20/2022
1	Truss Detail	Z.E.	8/28/2023
2	20 to 16 Width		
SHEET TITLE:		OVERVIEW	
PROJECT DESCRIPTION:		TRAPPER	
DRAWINGS PROVIDED BY:		GLLCA	
DATE:		8/28/2023	
SCALE:		NO SCALE	
SHEET:		A-1	